

CRC093881A


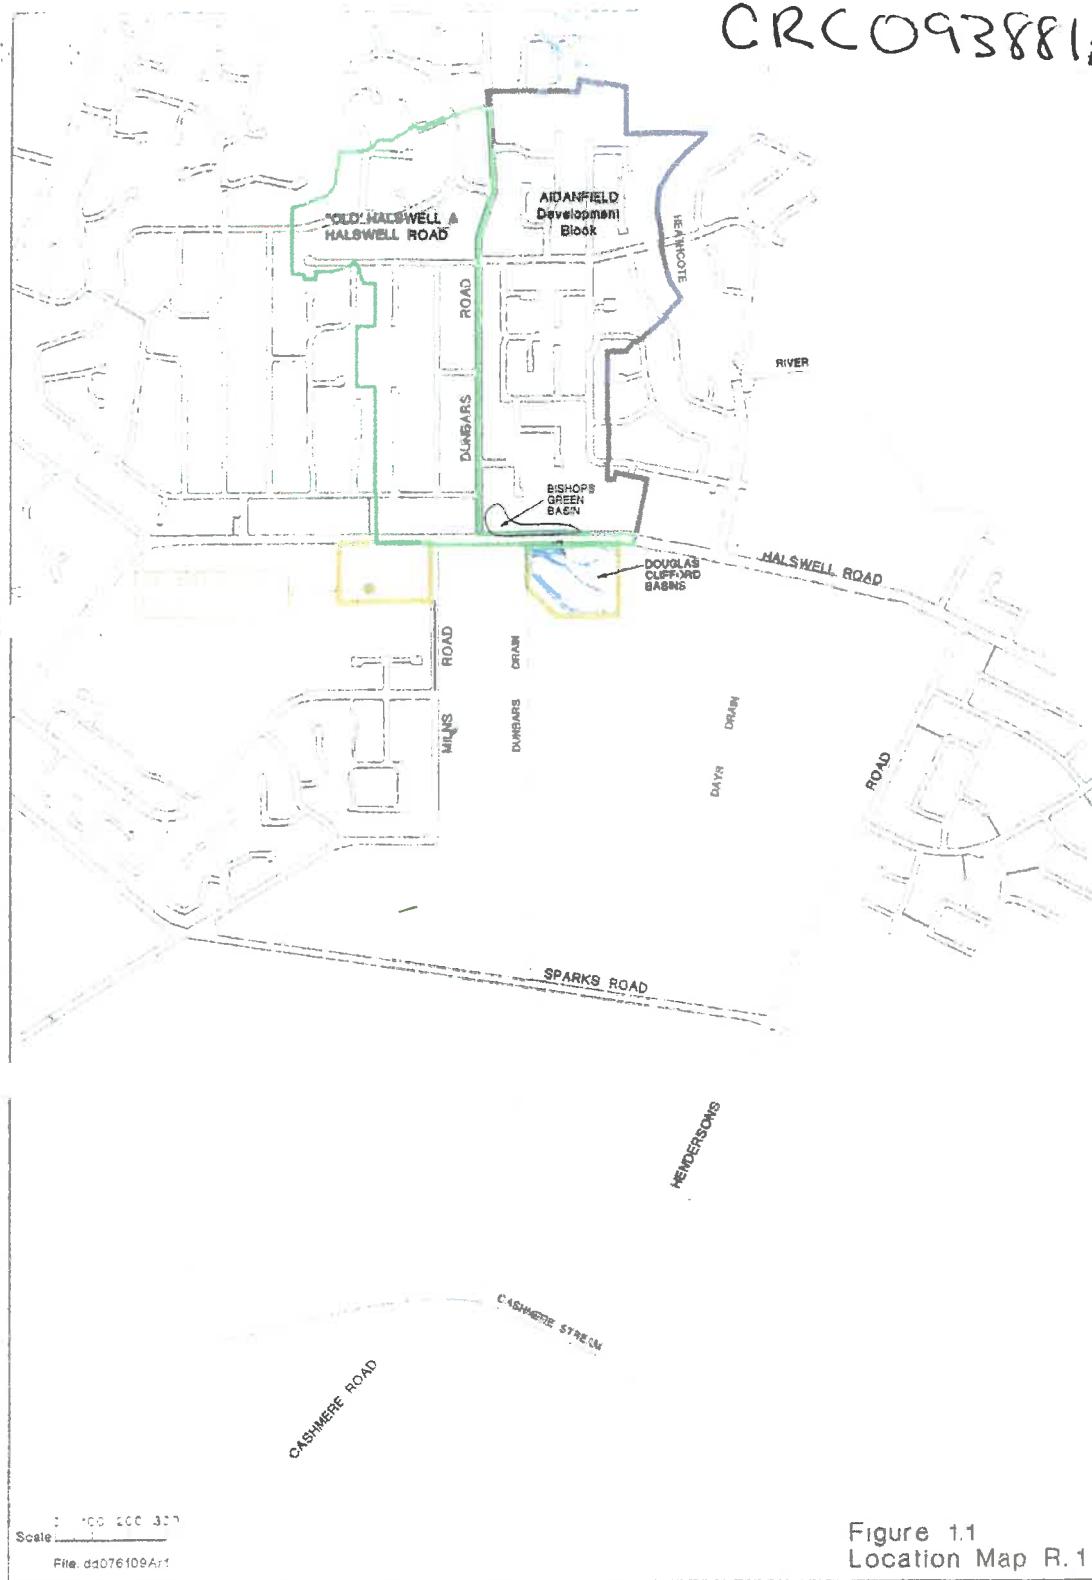


Figure 1.1
Location Map R.1

CRC092611A

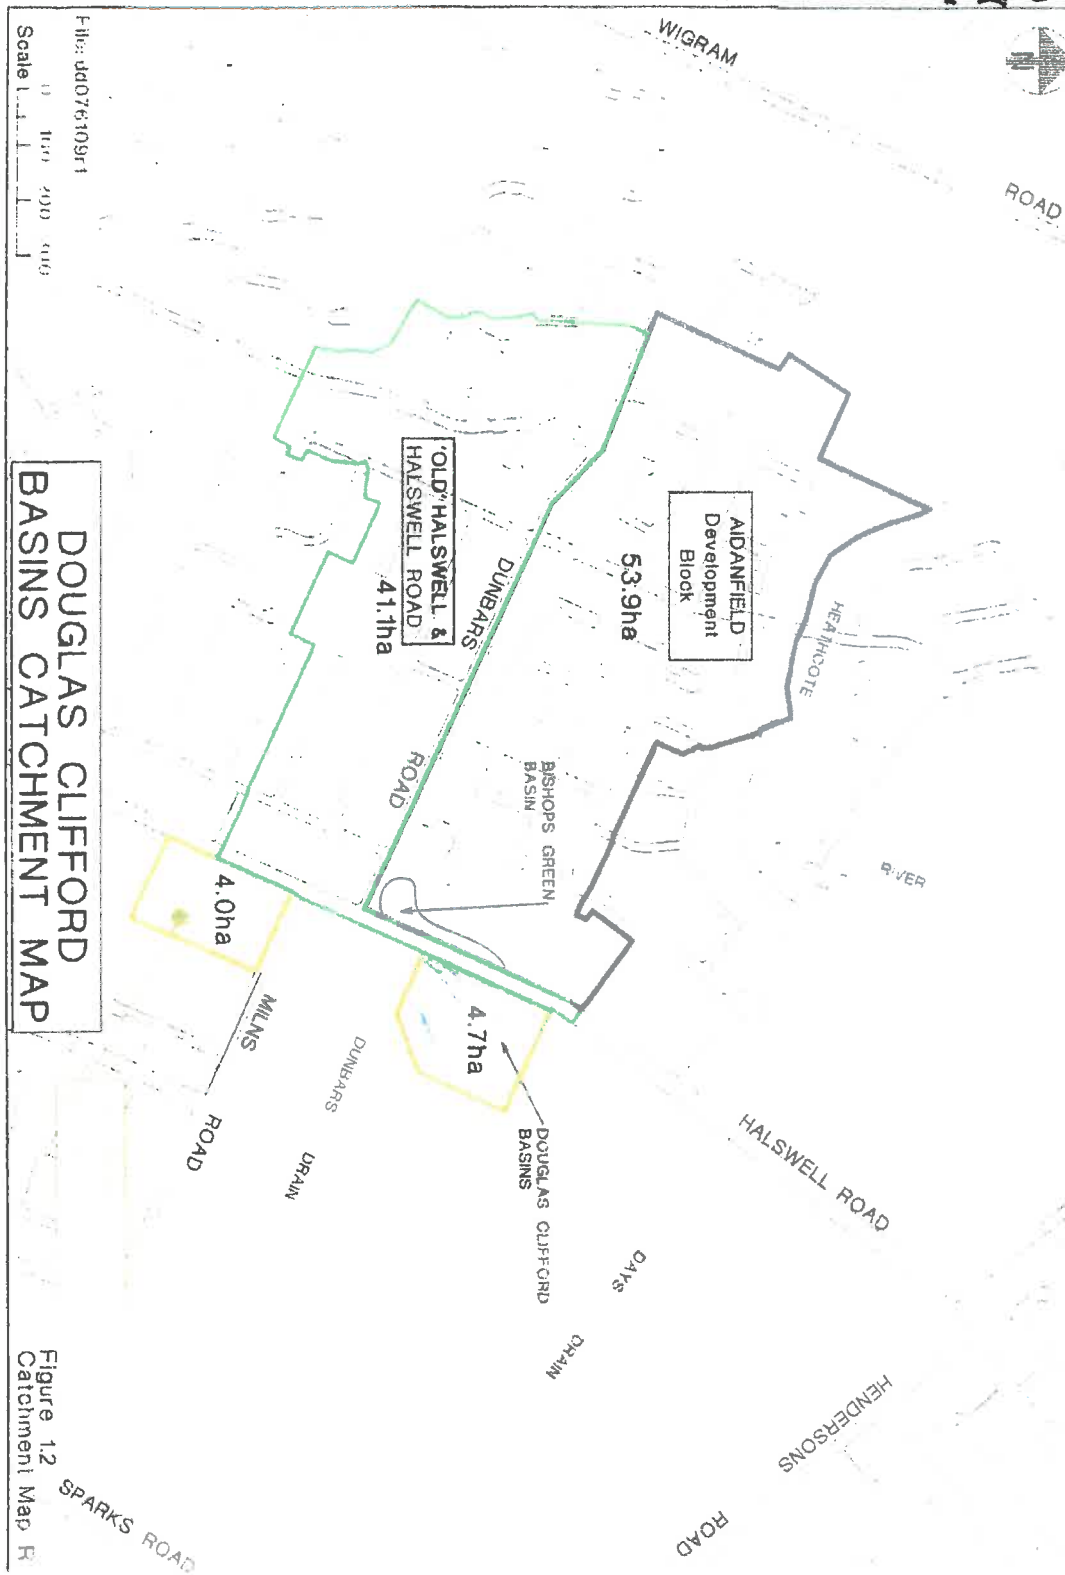

CRC092611B




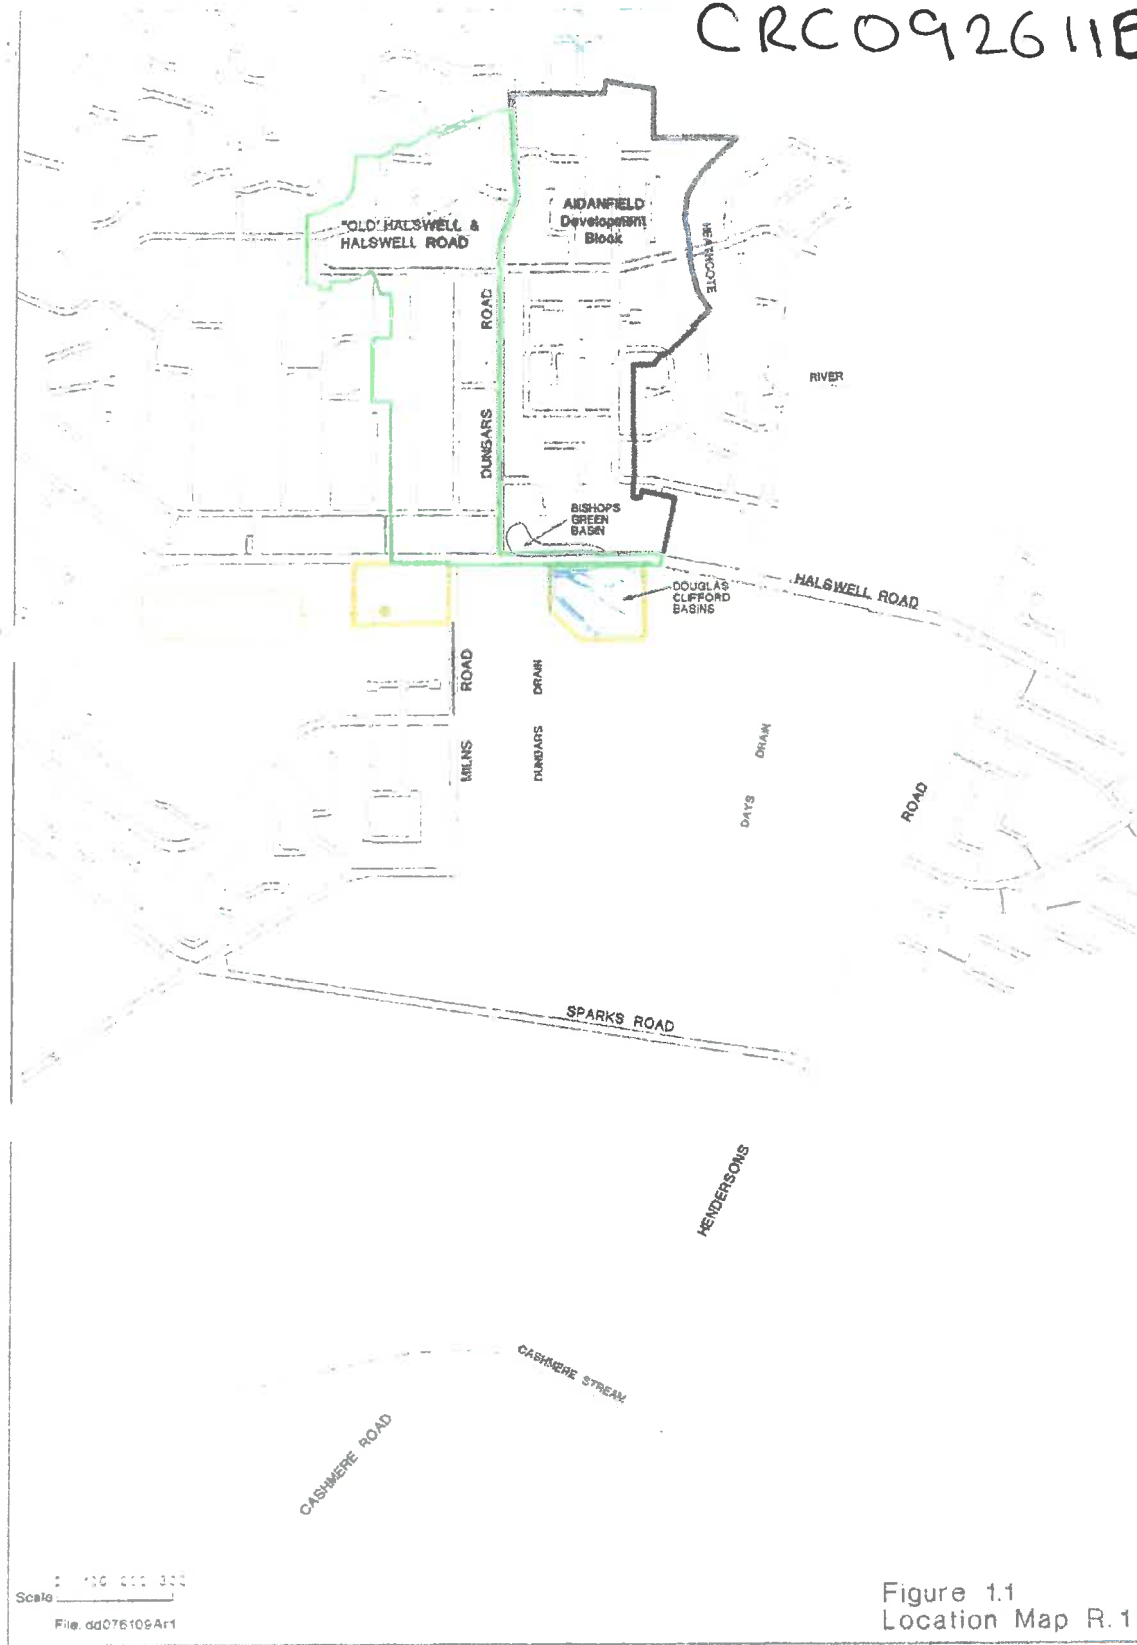


Figure 1.1
Location Map R.1


CRC092611C

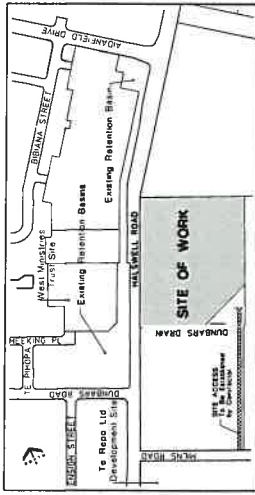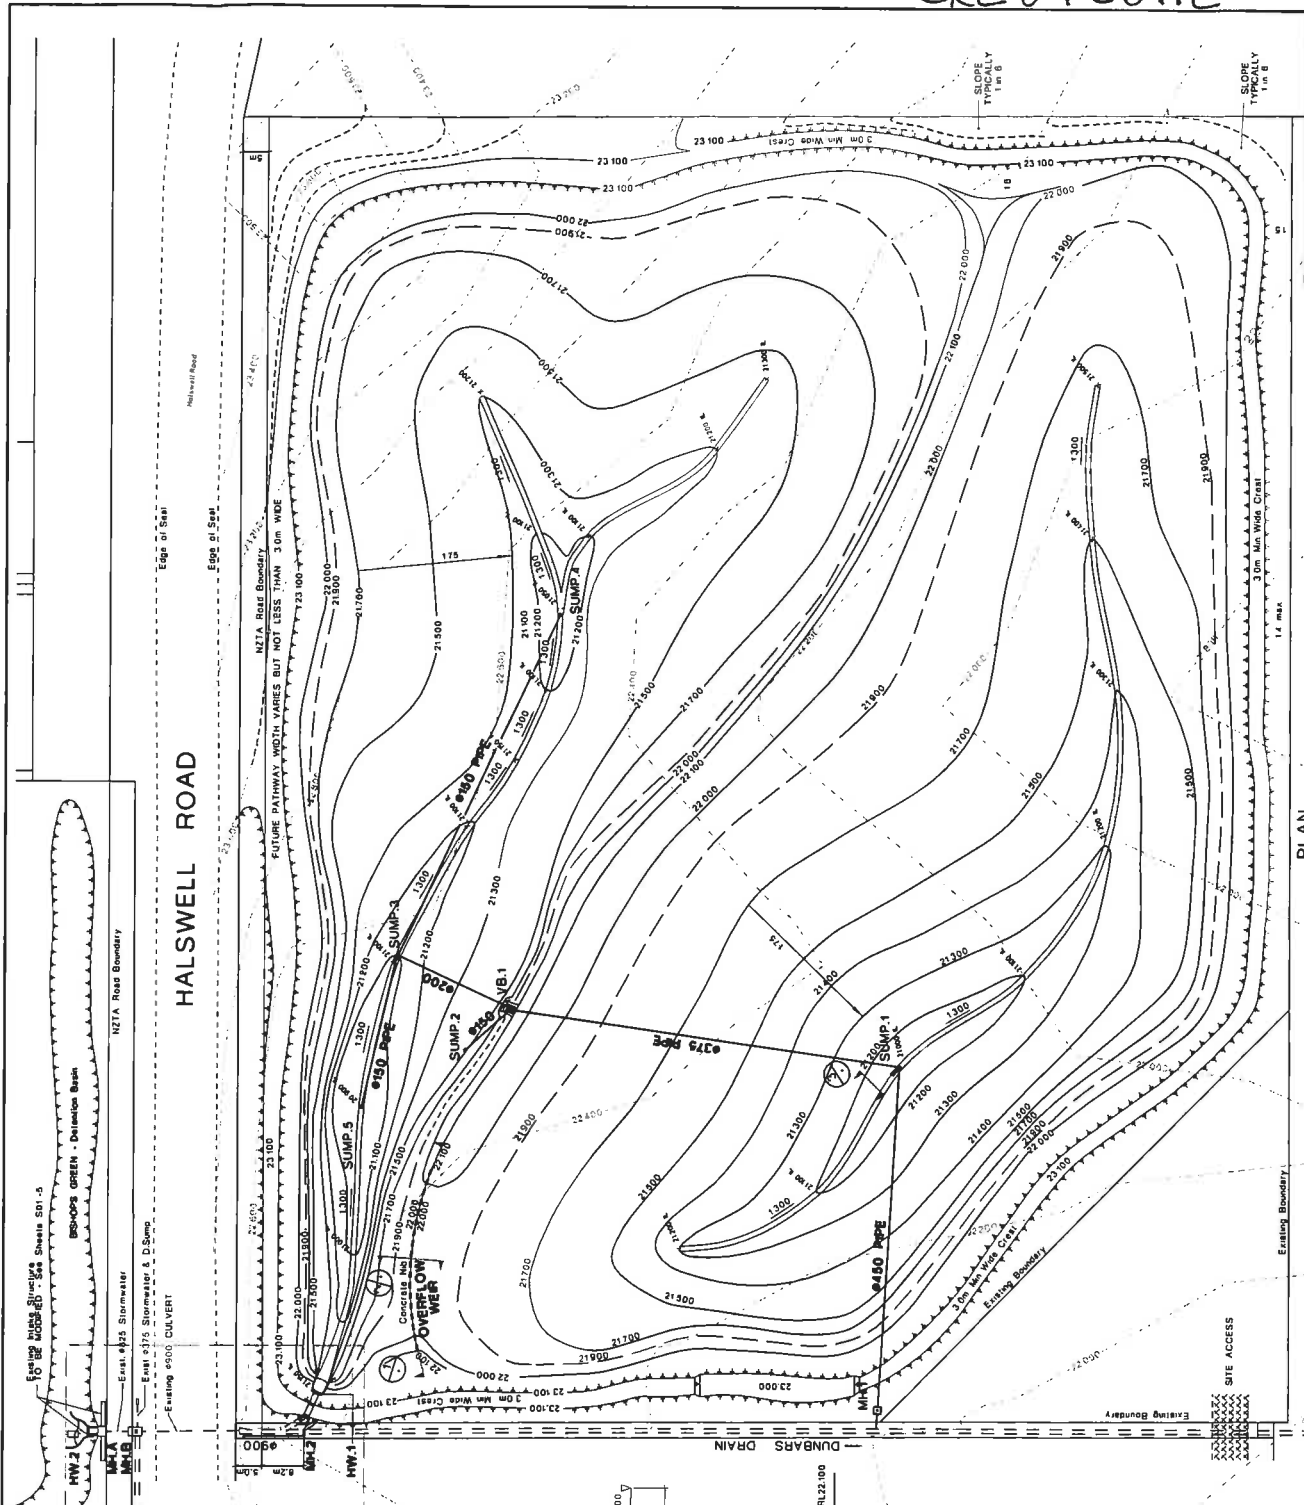


LOCATION PLAN
1:5000

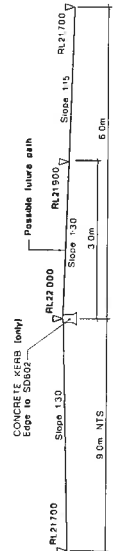

SECTION DETAIL - OVERFLOW WEIR
1:50

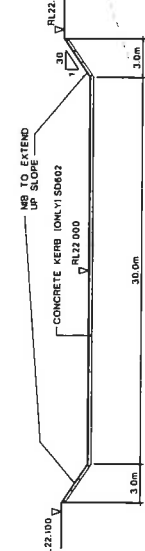

LONGITUDINAL SECTION - OVERFLOW WEIR
Horizontal 1:200
Vertical 1:20

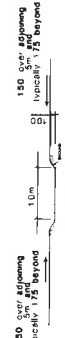

DETAIL - LOW FLOW CHANNEL
Scale 1:50

KEY
--- EXISTING CONTOURS
--- DESIGN CONTOURS
--- 1:500 --- DESIGN CONTOURS




120




51

CRC 092611 F

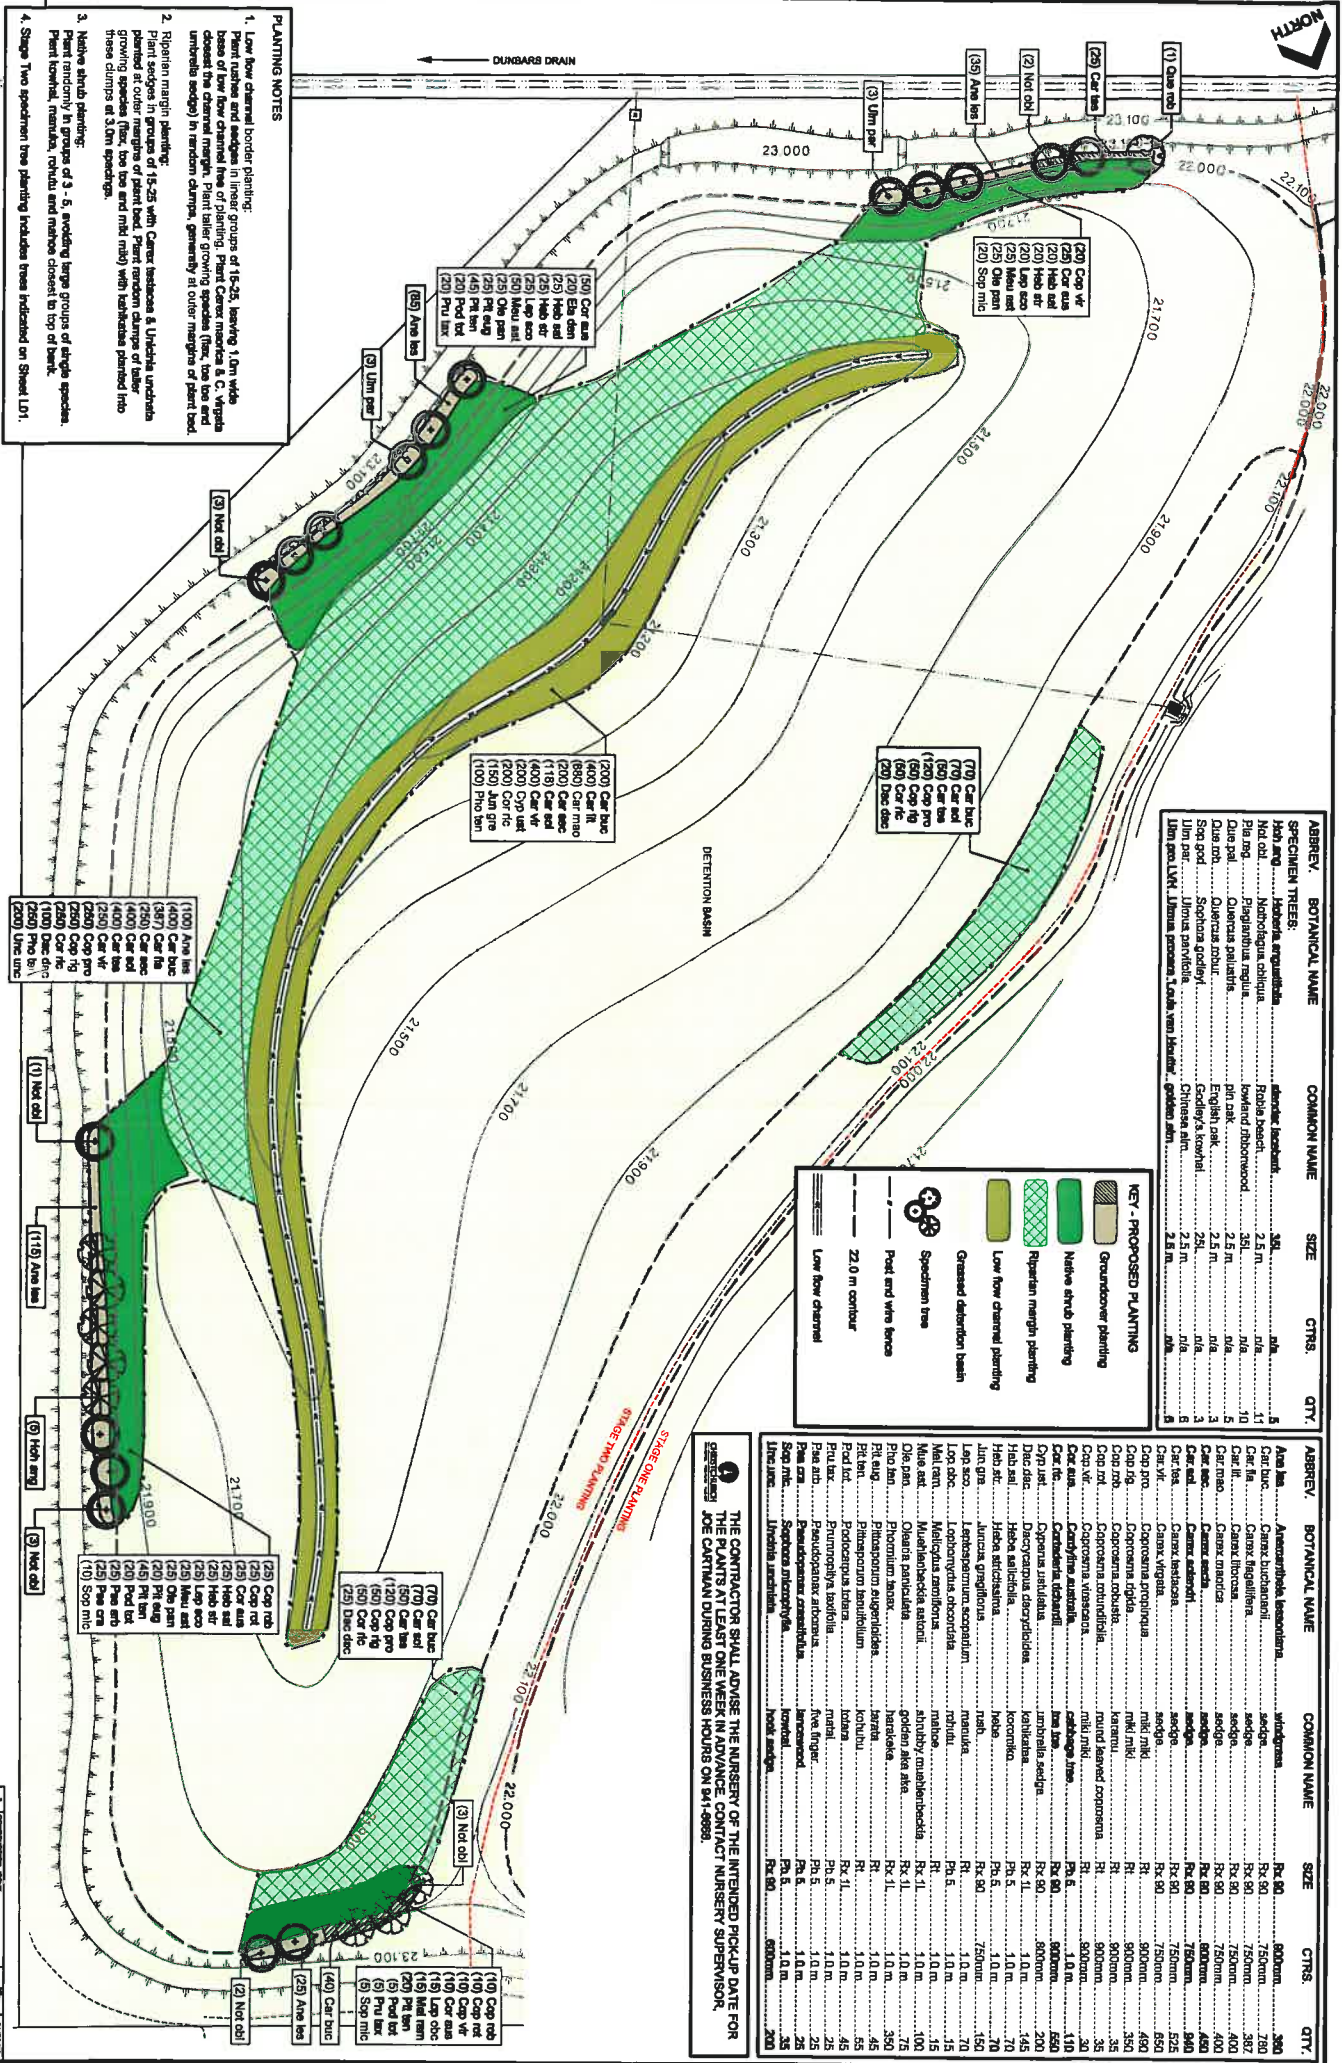



CRC092611G

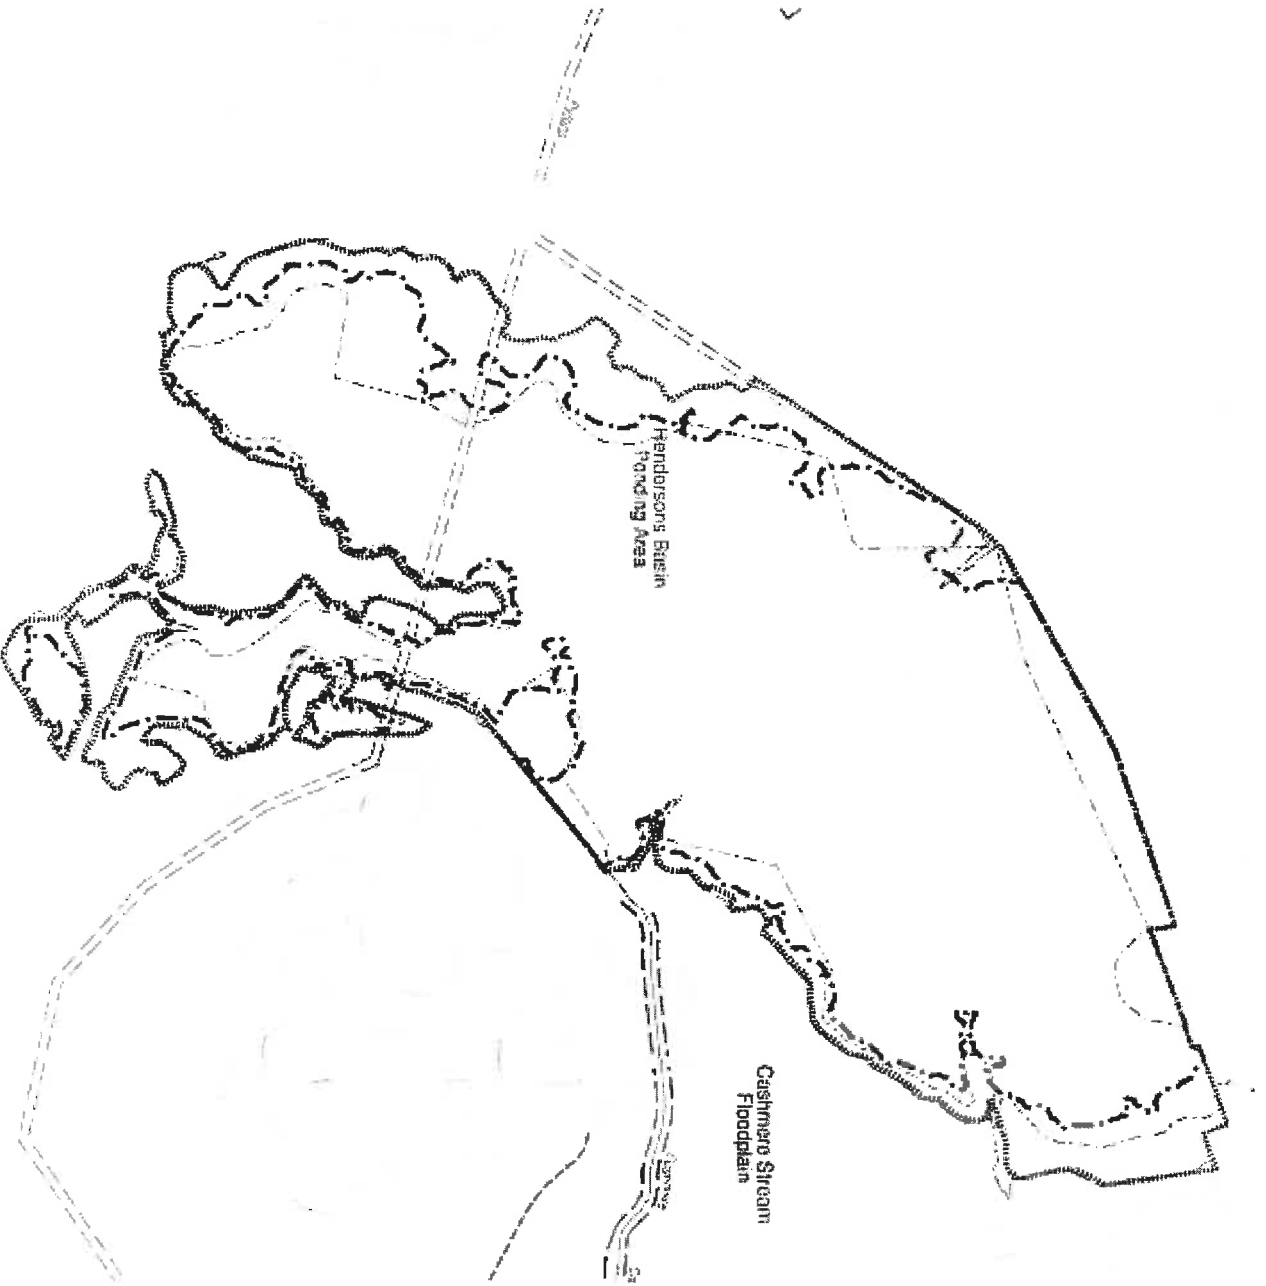

Key

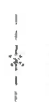- Area A (proposed) 
- Area A (notified) 
- Area B (proposed) 
- Area B (notified) 